




Shane Rawson
 0402 451 119
shane@creativehomeplans.com.au
www.creativehomeplans.com.au
 PO Box 349, Forestville, NSW

DA DRAWING LIST

DA00 - LOCATION PLAN
 DA01 - SURVEY PLAN
 DA02 - SITE ANALYSIS PLAN
 DA03 - SITE/ROOF PLAN
 DA04 - EXISTING GROUND FLOOR PLAN
 DA05 - PROPOSED GROUND FLOOR PLAN
 DA06 - PROPOSED FIRST FLOOR PLAN
 DA07 - NORTH ELEVATION PLAN
 DA08 - EAST ELEVATION PLANS
 DA09 - WEST ELEVATION PLAN
 DA10 - SOUTH ELEVATION PLAN
 DA11 - SECTION A PLAN
 DA12 - SECTION B PLAN
 DA13 - SHADOW DIAGRAMS 9:00AM
 DA14 - SHADOW DIAGRAMS 12:00PM
 DA15 - SHADOW DIAGRAMS 3:00PM
 DA16 - WASTE MANAGEMENT PLAN
 DA17 - COLOURS & FINISHES SCHEDULE
 DA18 - DOOR & WINDOWS SCHEDULE
 DA19 - NOTIFICATION PLAN


DEVELOPMENT APPLICATION
 ALTERATIONS & ADDITIONS
 1 HOMEPLANS PLACE, CREATIVE HEIGHTS

***The DA drawing set numbers the pages provided
 within the set of plans for Council or Private Certifier***

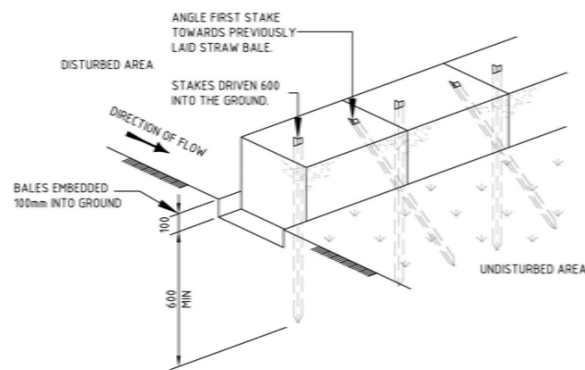


TYPICAL STRAW BALE SEDIMENT FILTER
NOT TO SCALE

NOTE - STAKE TO BE EITHER TAR COATED STAR OR 50 x 50 HARDWOOD
- PLACE BALES LENGTHWISE WITH ENDS TIGHTLY ABUTTING.
- USE STRAW TO FILL ANY GAPS BETWEEN BALES.

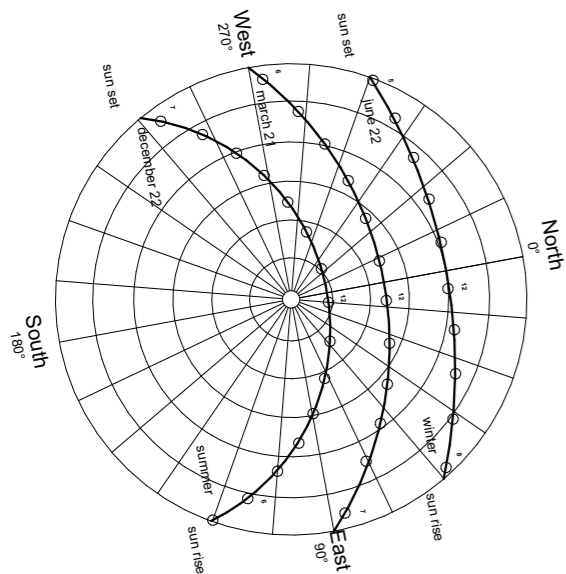

SOUTH WEST
WINDS AND
STORMS

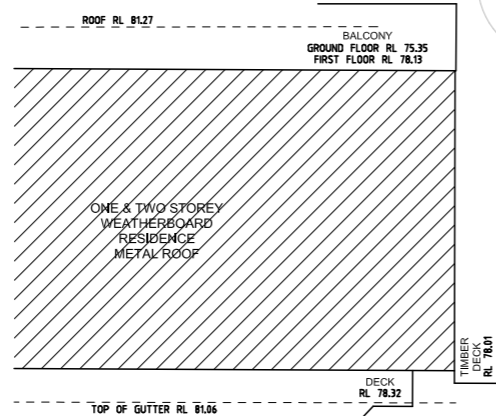


Site Analysis Plan

Shows sun positions, winter and summer breezes, direction of views


NORTH EAST
BREEZES
IN SUMMER

SITE ANALYSIS PLAN


					CREATIVE HOMEPLANS	Project	Drawing Title
						PROPOSED ALTERATIONS & ADDITIONS	Site Analysis Plan
A	01/01/01	Development Application	JP	SR	PO Box 394 Forestville NSW 2087 m: 0402 451 119 w: www.creativehomeplans.com.au e: shane@creativehomeplans.com.au	No. 1 HOMEPLANS PLACE, CREATIVE HEIGHTS LOT 01 on DP 0000001	Scale 1:200
Issue	Date	Description	Drawn	Approved		DO NOT SCALE - Use figured dimensions only.	Client Mr and Mrs Client
							Status DA
							Job No. 001
							Drawing No. 2
							Date 01/01/01
							Issue A

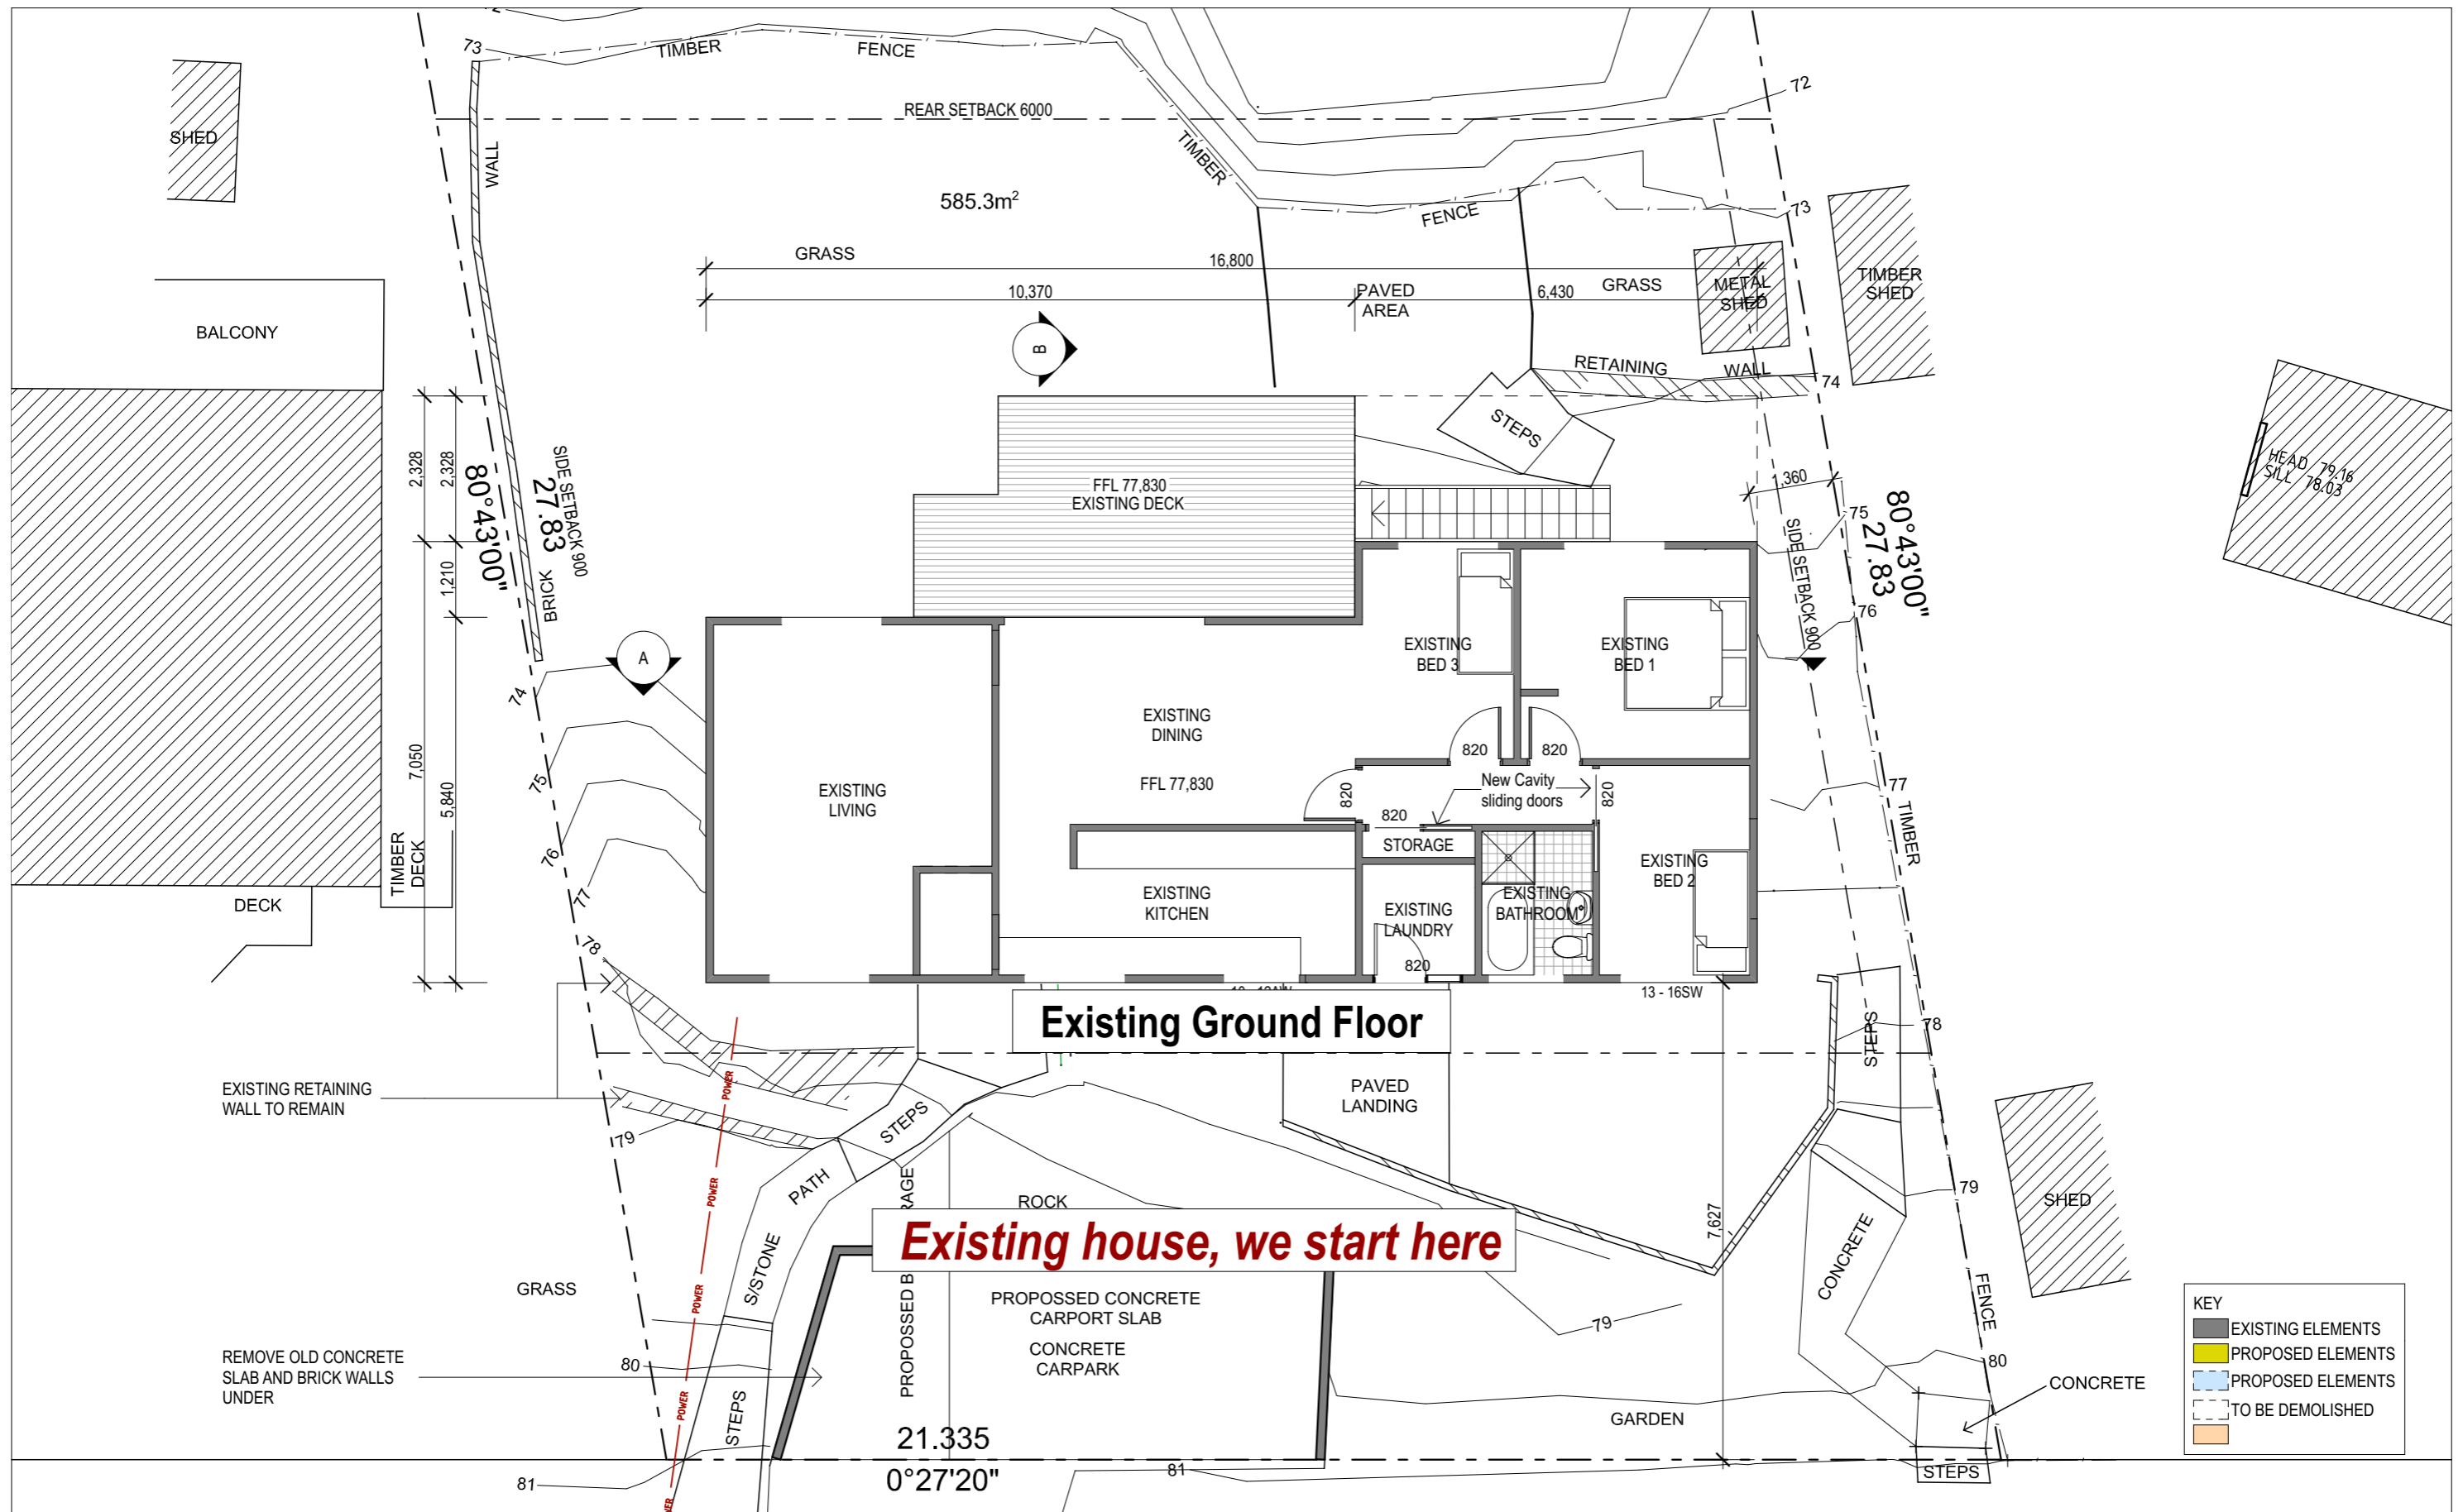


CREATIVE HOMEPLANS					Project			Drawing Title		
PO Box 394 Forestville NSW 2087 m: 0402 451 119 w: www.creativehomeplans.com.au e: shane@creativehomeplans.com.au					PROPOSED ALTERATIONS & ADDITIONS			Existing Ground Floor Plan		
A					No. 1 HOMEPLANS PLACE, CREATIVE HEIGHTS LOT 01 on DP 0000001			Scale 1:100		
Issue					DO NOT SCALE - Use figured dimensions only.			Status DA		
Date					Job No. 001			Drawing No. 3		
Description					Date 01/01/01			Issue A		
Drawn					Mr and Mrs Client					
Approved										

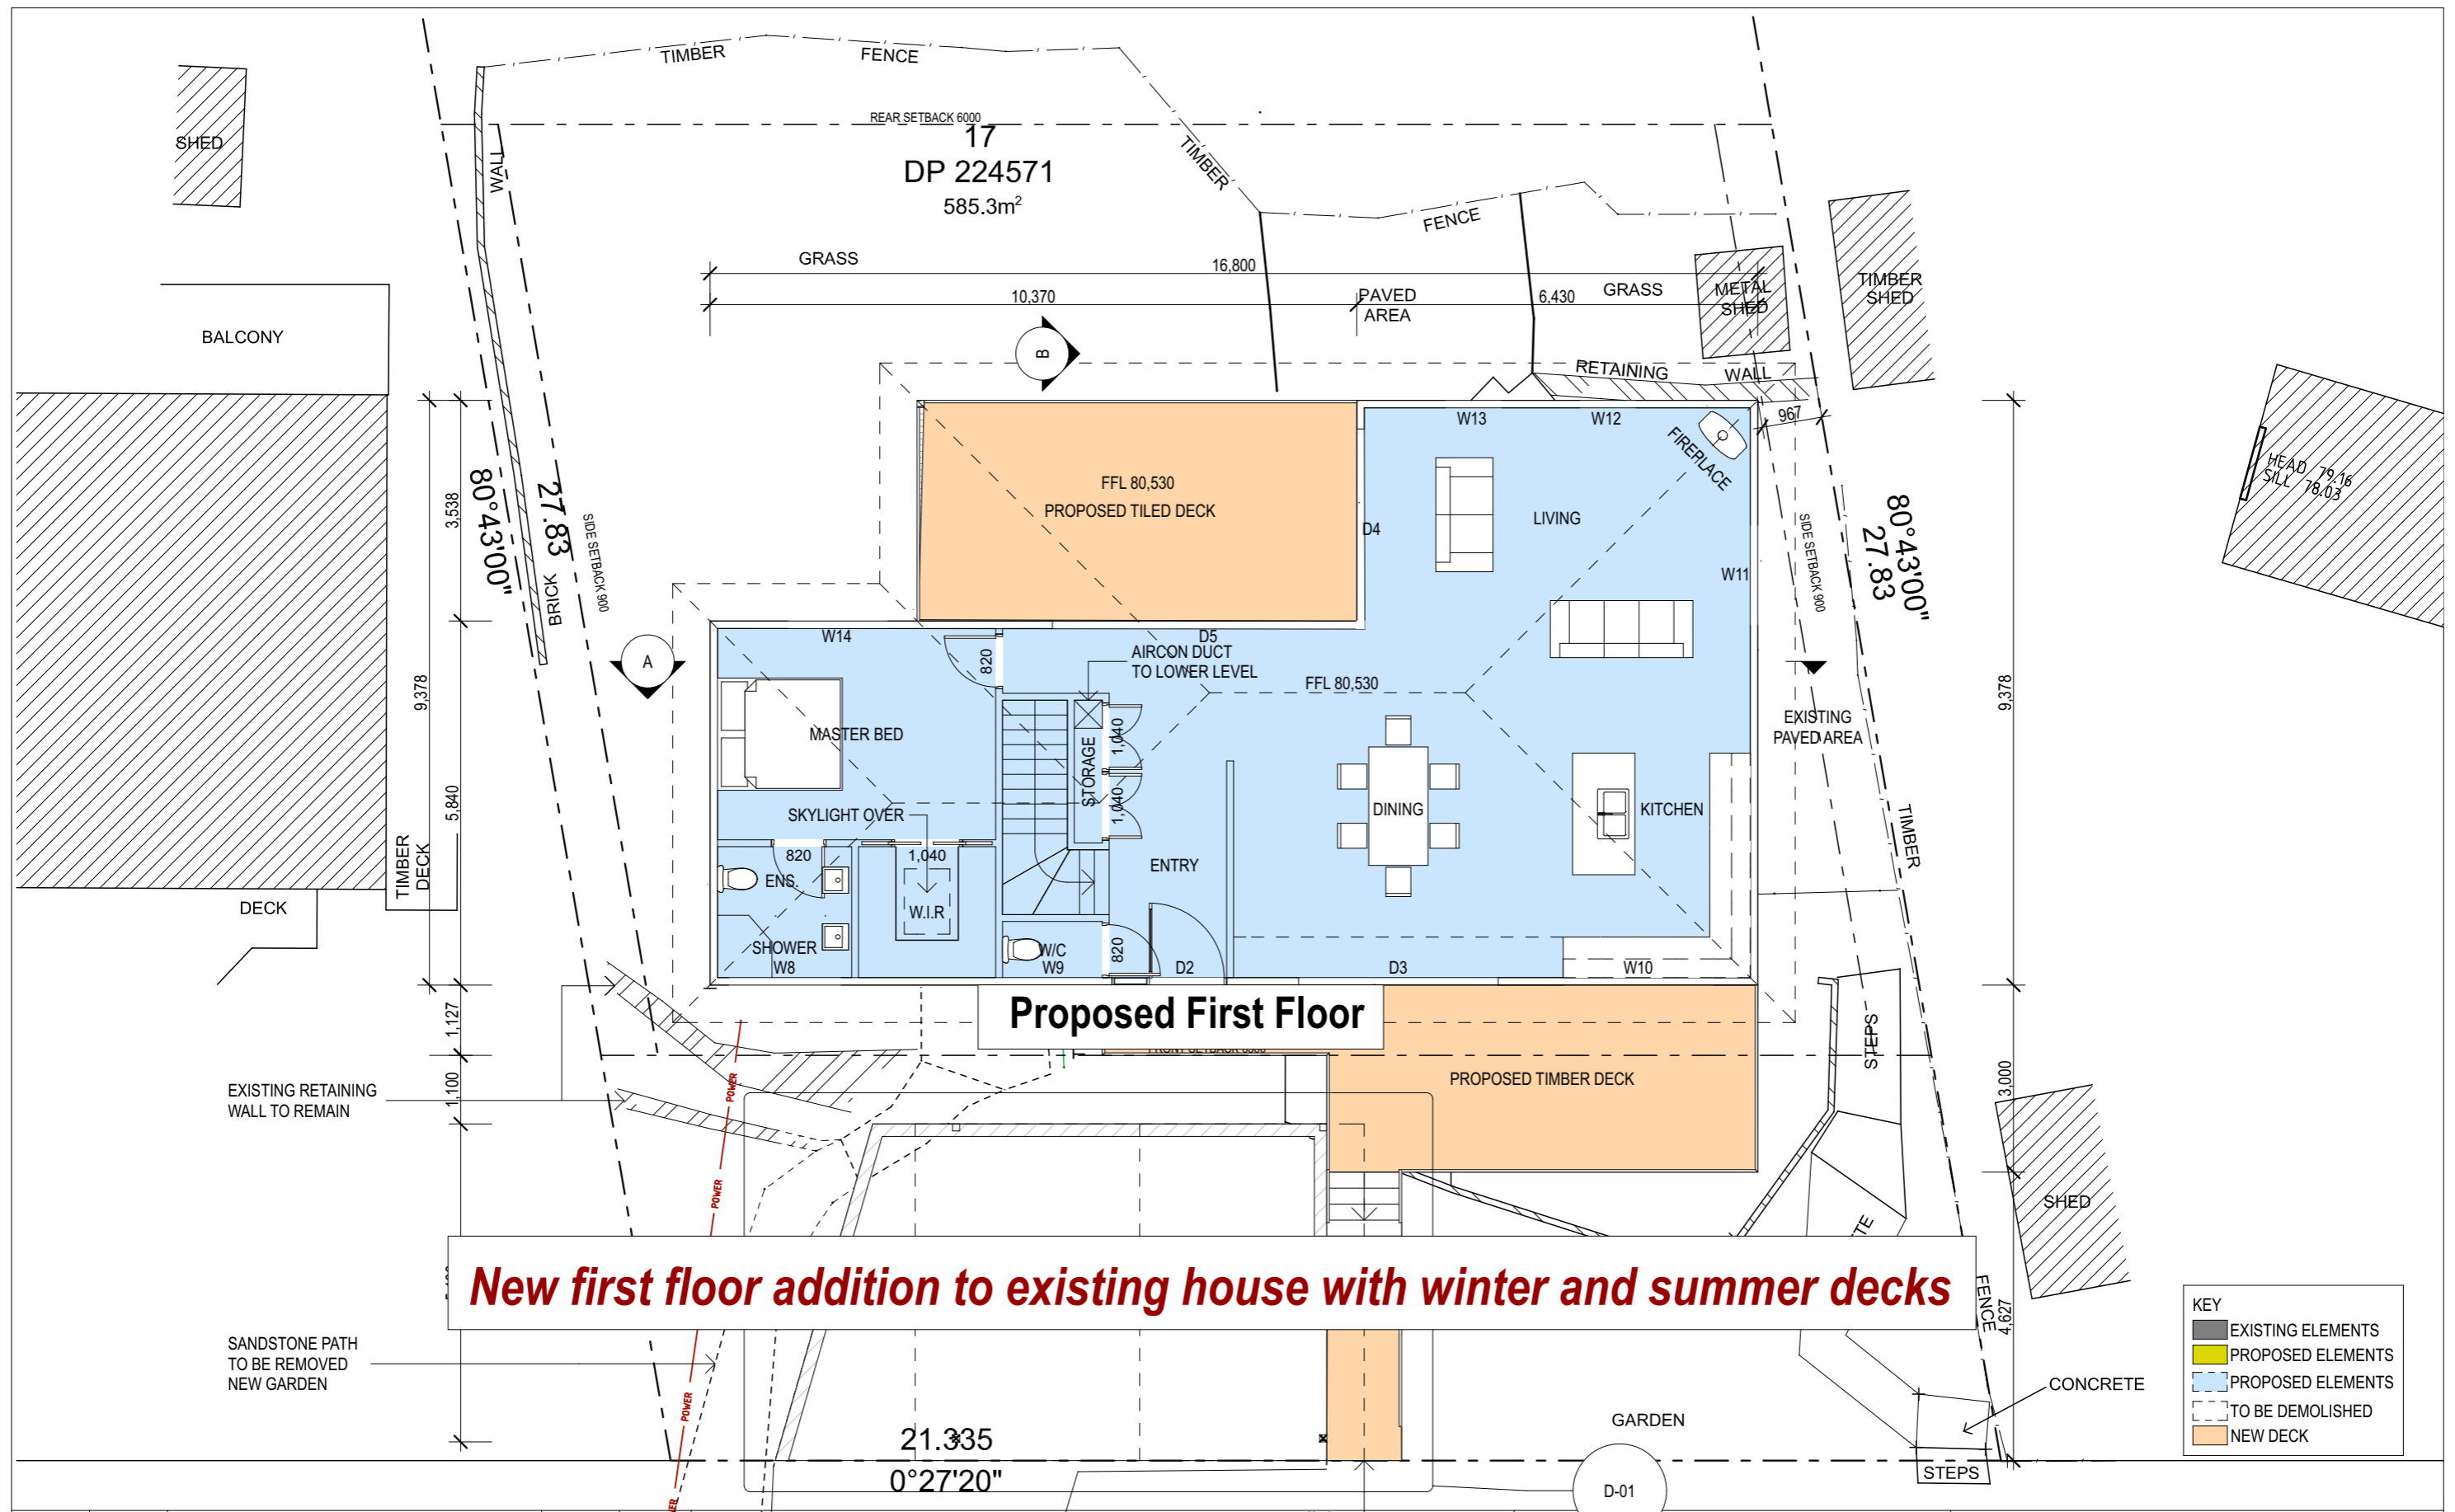

CREATIVE HOMEPLANS					Project			Drawing Title		
PO Box 394 Forestville NSW 2087 m: 0402 451 119 w: www.creativehomeplans.com.au e: shane@creativehomeplans.com.au					PROPOSED ALTERATIONS & ADDITIONS			Proposed First Floor Plan		
A					No. 1 HOMEPLANS PLACE, CREATIVE HEIGHTS LOT 01 on DP 0000001			Scale 1:100		
Issue					DO NOT SCALE - Use figured dimensions only.			Status DA		
Date					Job No. 001			Drawing No. 5		
Description					Date 01/01/01			Issue A		
Drawn					Client Mr and Mrs Client					
Approved										

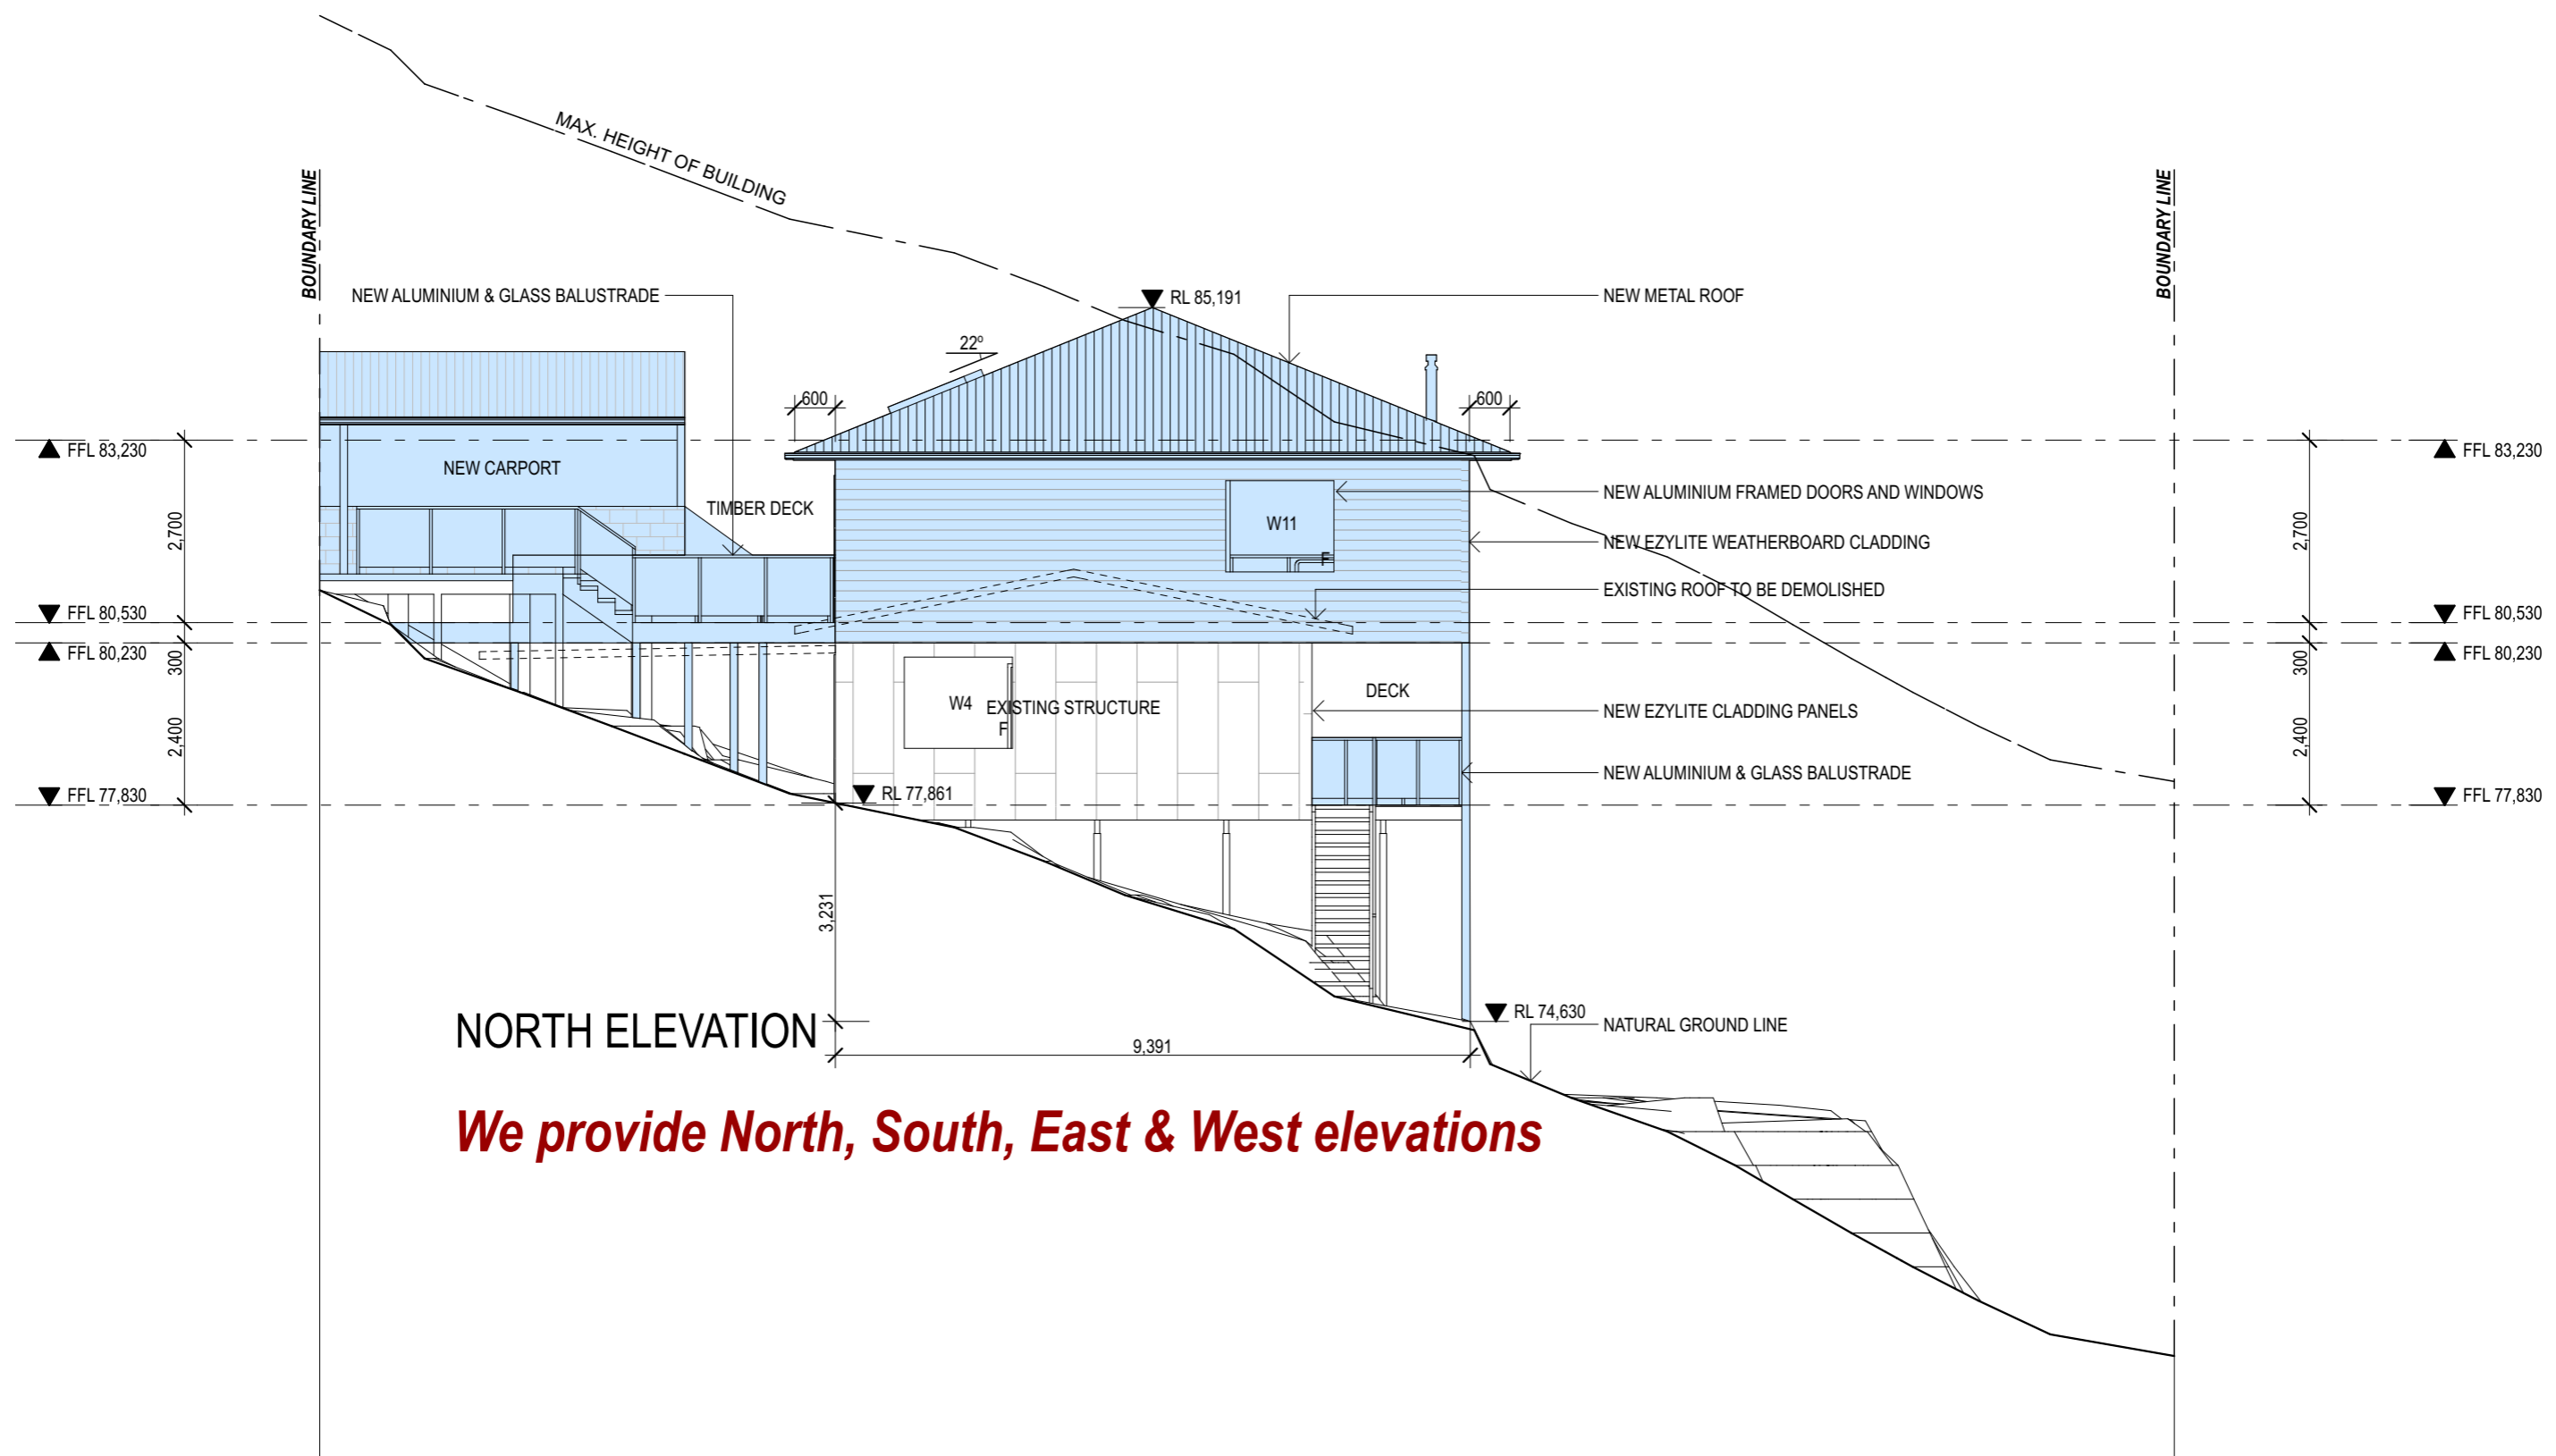

					CREATIVE HOMEPLANS	North	Project	Drawing Title			
							PROPOSED ALTERATIONS & ADDITIONS	North Elevation Plan			
A	01/01/01	Sample Drawings	JP	SR	PO Box 394 Forestville NSW 2087 m: 0402 451 119 w: www.creativehomeplans.com.au e: shane@creativehomeplans.com.au		No. 1 HOMEPLANS PLACE, CREATIVE HEIGHTS LOT 01 on DP 00000001	Scale	1:100	A3 Client	Mr and Mrs Client
Issue	Date	Description	Drawn	Approved			DO NOT SCALE - Use figured dimensions only.	Status	DA	Job No.	001
								Drawing No.	6	Date	01/01/01
								Issue			A

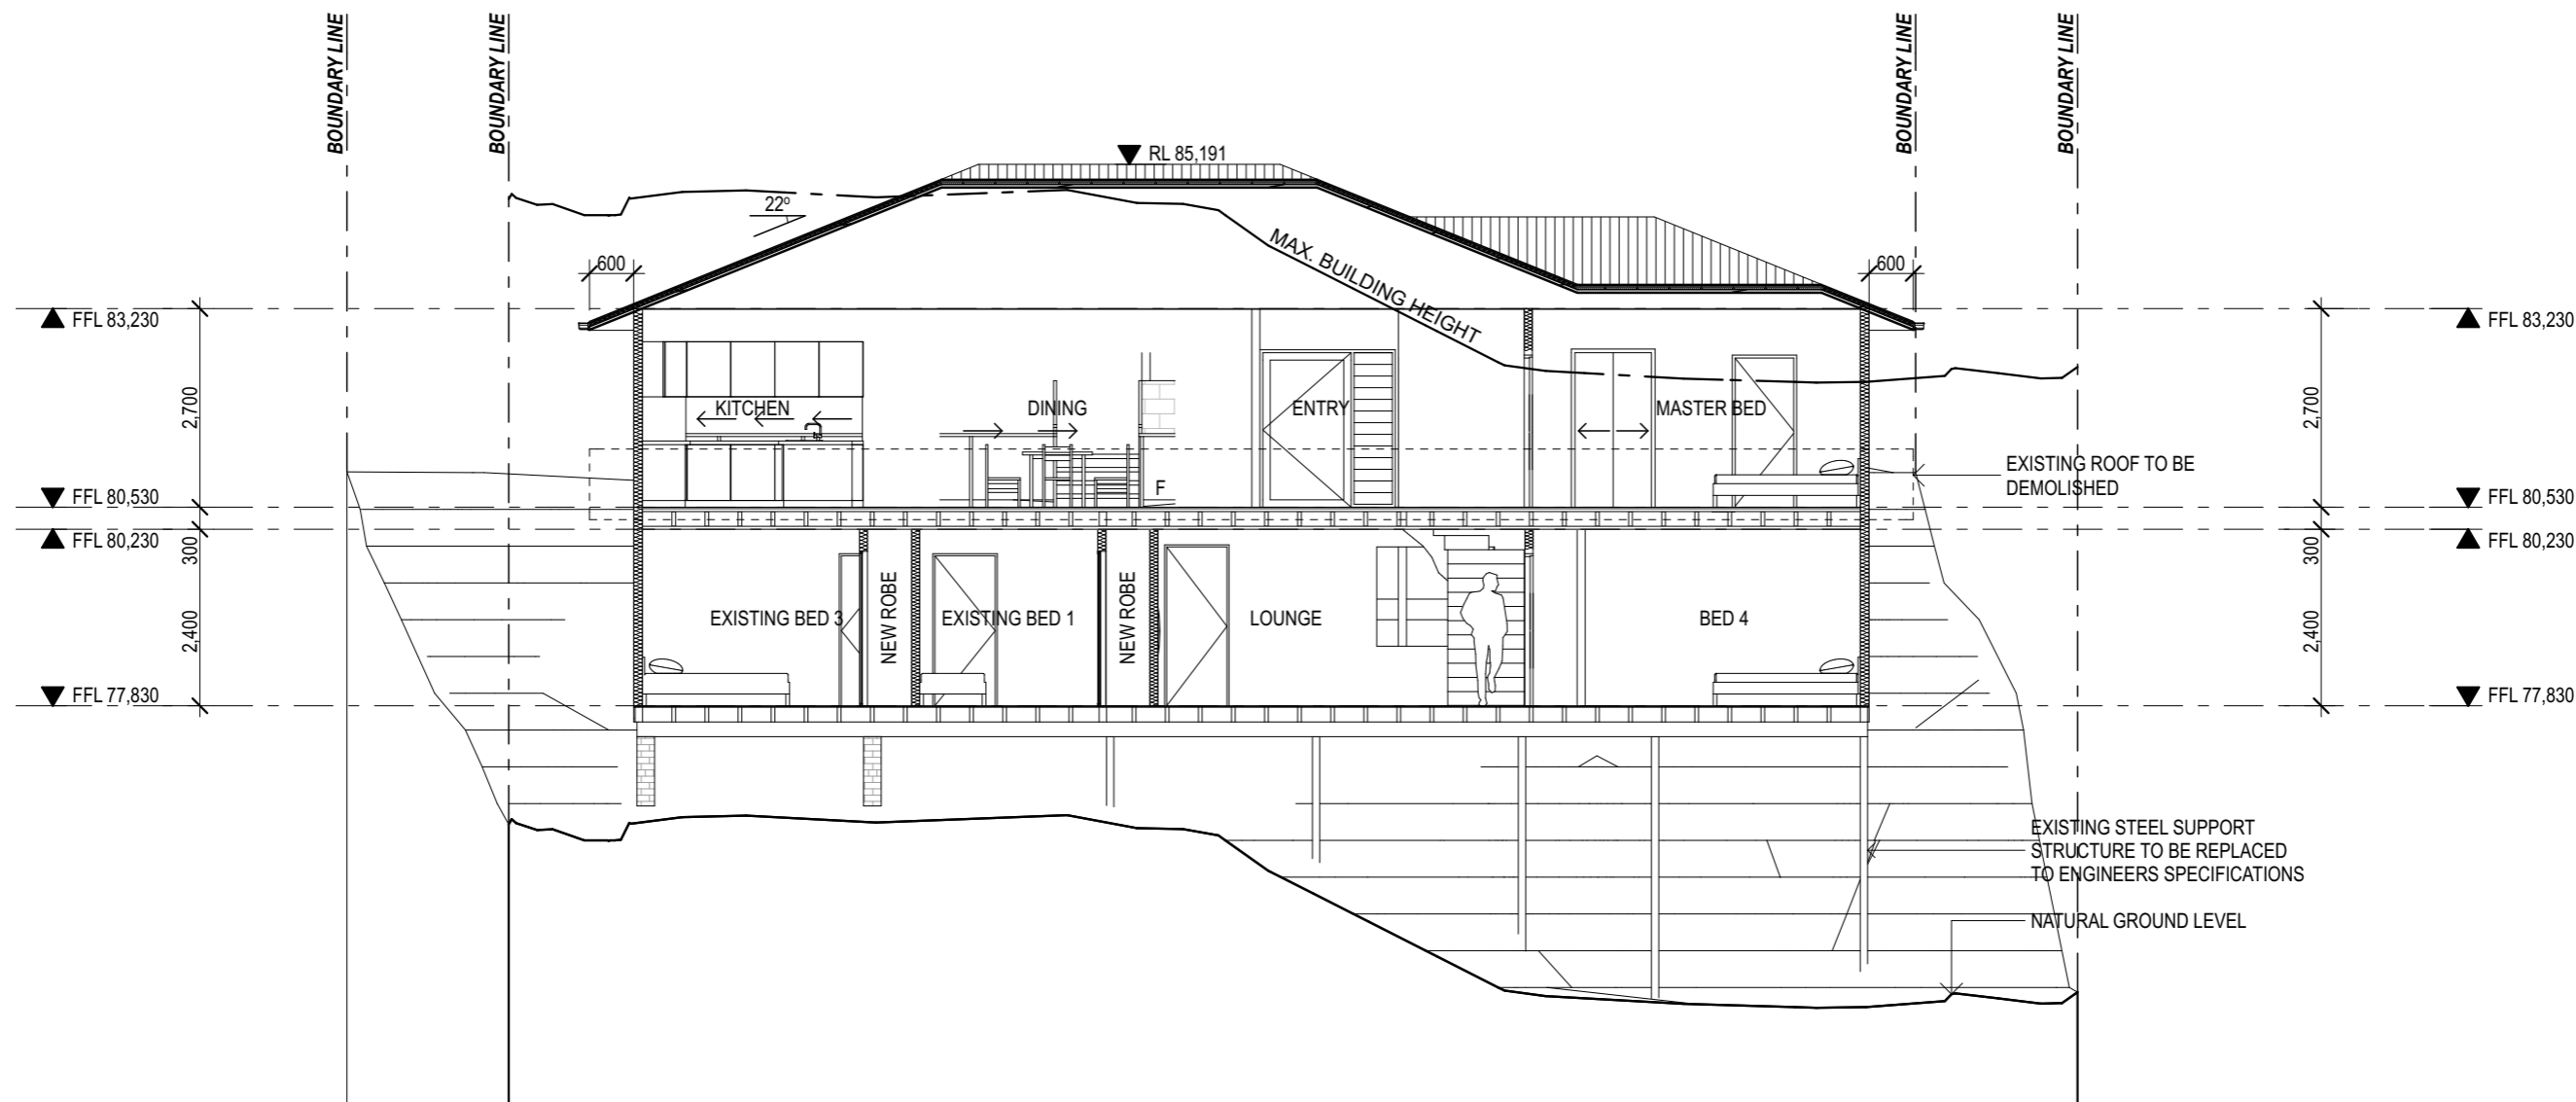

SECTION A-A

We provide sections (vertical plane cuts) through the house

					CREATIVE HOMEPLANS		North	Project	Drawing Title								
									Section A-A								
A	01/01/01	Sample Drawings		JP	SR				No. 1 HOMEPLANS PLACE, CREATIVE HEIGHTS LOT 01 on DP 00000001	Scale	A3 Client						
Issue	Date	Description		Drawn	Approved				DO NOT SCALE - Use figured dimensions only.	1:100	Mr and Mrs Client		Status	Job No.	Drawing No.	Date	Issue
										DA	001	9	01/01/01	A			



